


Plat Book 137, Page 190

ON

sq. ft.
es

R

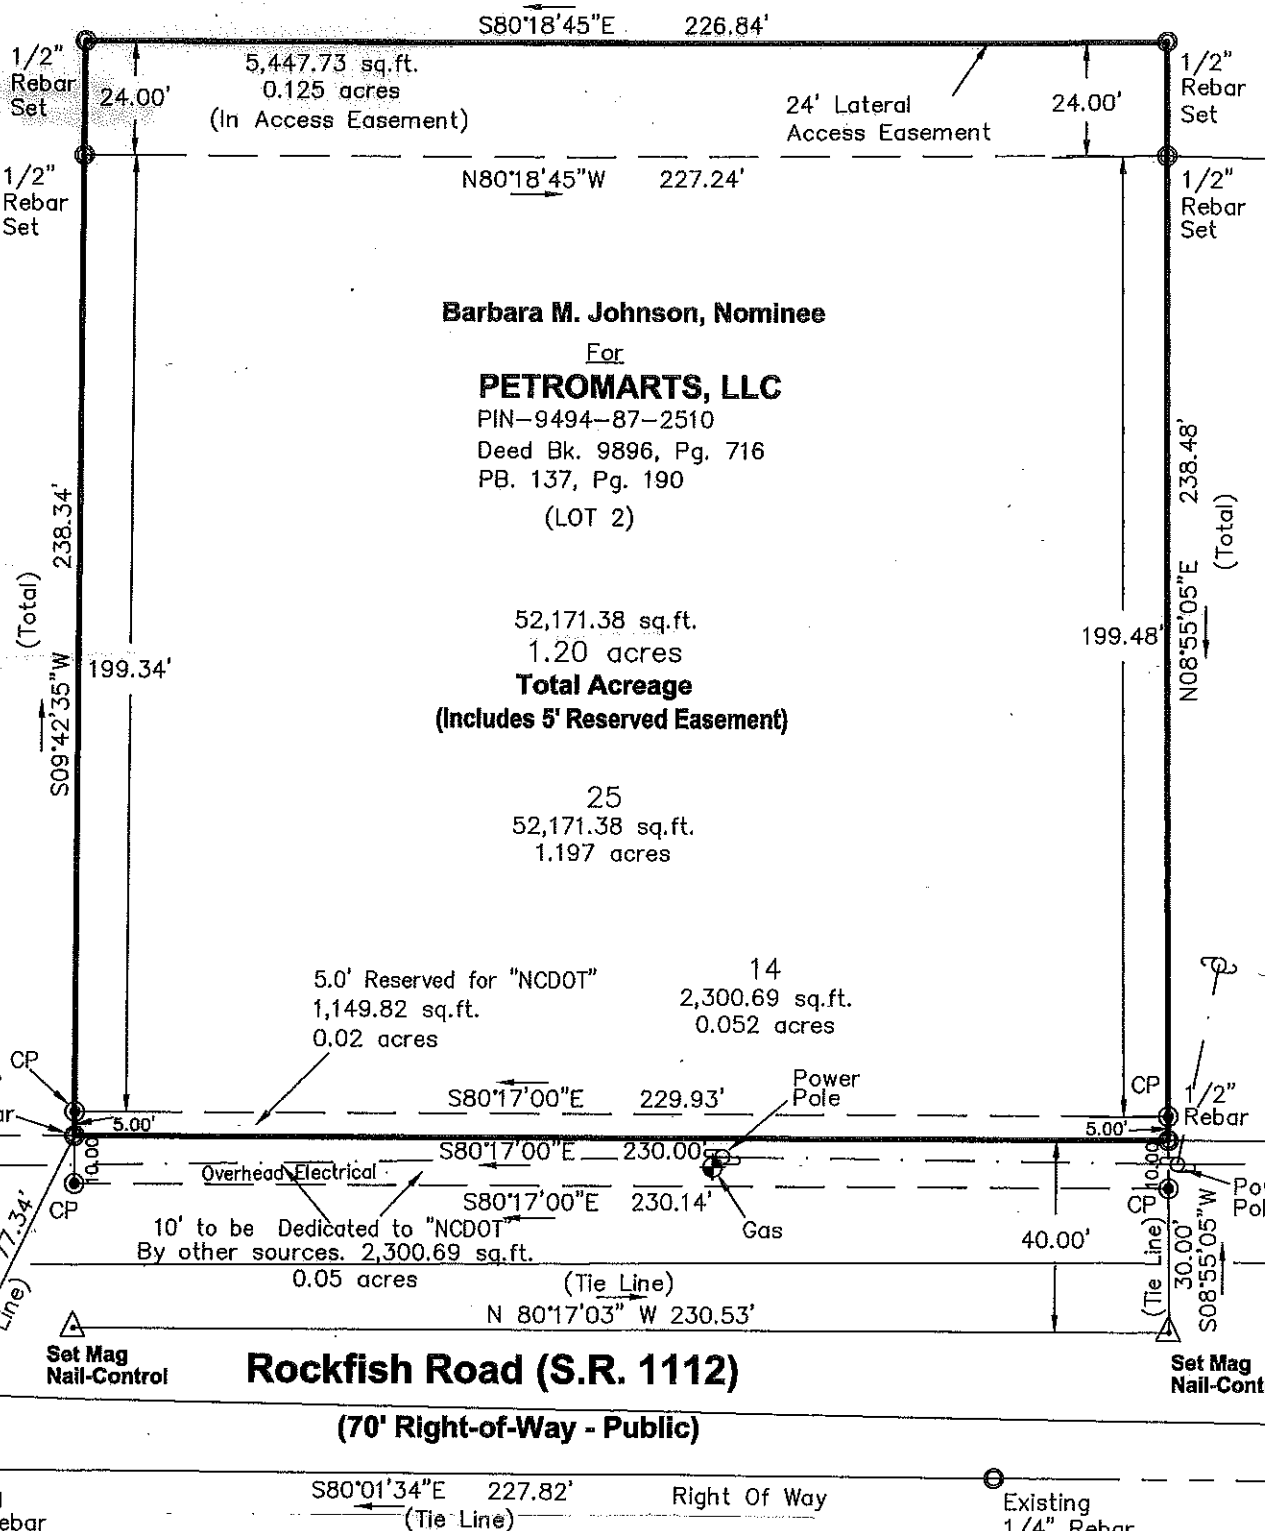

FILED Aug 30, 2017 03:29:30 pm FILED
BOOK 00140 CUMBERLAND
PAGE 0006 THRU 0006 COUNTY NC
INSTRUMENT # 27596 J. LEE WARREN JR.
RECORDING \$21.00 REGISTER
EXCISE TAX (None) OF DEEDS

A NOTARY PUBLIC FOR SAID COUNTY AND
AT Barbara M. Johnson PERSONALLY
AND ACKNOWLEDGED EXECUTION OF THE

IN WITNESS WHEREOF, I HAVE HEREBY SET MY SEAL, THIS THE 31 DAY OF August 2017

Physical Boundary Survey and Record
of
Plat Bk. 137, Pg. 190